


SECTION V-V  
SCALE 1 : 20

NOZZLE SCHEDULE			
MARK	QTY	SIZE / RATING	DESCRIPTION
N1	1	8" 150# RFSO	INLET
N2	1	8" 150# RFSO	OUTLET
N3	2	1/2" 3000# NPT	PRESSURE GAUGE
N4	1	1/2" 3000# NPT	VENT
N5	1	1" 3000# NPT	CLEAN DRAIN
N6	1	1/2" 3000# NPT	DIRTY DRAIN

VESSEL DESIGN CONDITIONS	
CODE:	ASME SECTION VIII DIV. 1, 2015 EDITION
M.A.W.P.:	150 PSI @ 250°F
M.A.E.P.:	15 PSI @ 250°F
CORROSION ALLOWANCE:	NONE
STAMP:	UM
PWHT:	N/A
MATERIAL:	CS
M.D.M.T.:	-20° F @ 150 PSI
HYDROTEST PRESS:	195 PSI
SERVICE:	NONE
RADIOGRAPHY:	N/A
GASKET:	BUNA

NOTES:  
 VESSEL WILL HOURS (QTY:7) SIZE 2 BASKETS  
 DRY WEIGHT: 1056#'s  
 SHIPPING WEIGHT: 450 #'s  
 FLOODED WEIGHT: 570 #'s  
 VESSEL VOLUME: 3.5 C.F.

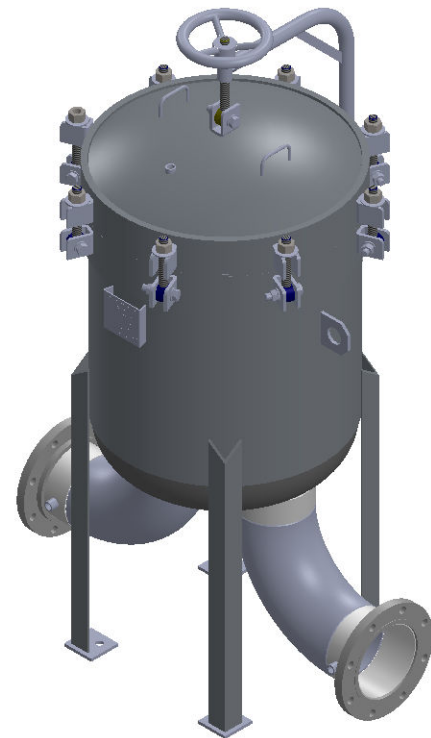

APPROVED WITH MARK-UPS <input type="checkbox"/>		APPROVED <input type="checkbox"/>	
 THIRD ANGLE PROJECTION	 <b>FIL-TREK CORPORATION</b>		
	55 Stafford Court Cambridge, Ontario N1T 1B3 Canada		
TOLERANCES-UNLESS OTHERWISE NOTED DECIMAL .X = ±.1" .XX = ±.02" .XXX = ±.005" FRACTIONAL = ±1/8" ANGULAR = ± 1° MAX. MACHINED SURFACE FINISH 125/√		Phone: (519) 623-7448 Fax: (519) 623-8807 Email: info@fil-trek.com Website: www.fil-trek.com	
THIS DRAWING IS THE PROPERTY OF 'FIL-TREK CORPORATION' AND MUST NOT BE COPIED OR USED IN ANY WAY DETRIMENTAL TO THE CORPORATION			
EQUIPMENT:		BAG FILTER VESSEL (BMB SERIES)	
MODEL NO:		BMB28-712-8F-150	
CUSTOMER:			
PARENT: NEW DESIGN	DRAWN: MS CHK'D:	DATE: 8/1/2017 SCALE: NTS	SERIAL No. Part No. 002005-00030
			REV. No. 0